

PENN AVENUE

6301 PENN AVE

6315 PENN AVE

6319 PENN AVE

(2) PROPOSED
PARALLEL PARKING
SPACES (8'-6" x 23')

EXISTING
PARKING

2'-0"

8'-6"

8'-0"

23'-0"


23'-0"

ALLEY

1 SITE PLAN
SCALE 1/8" = 1'-0"

AUGUST 9, 2010



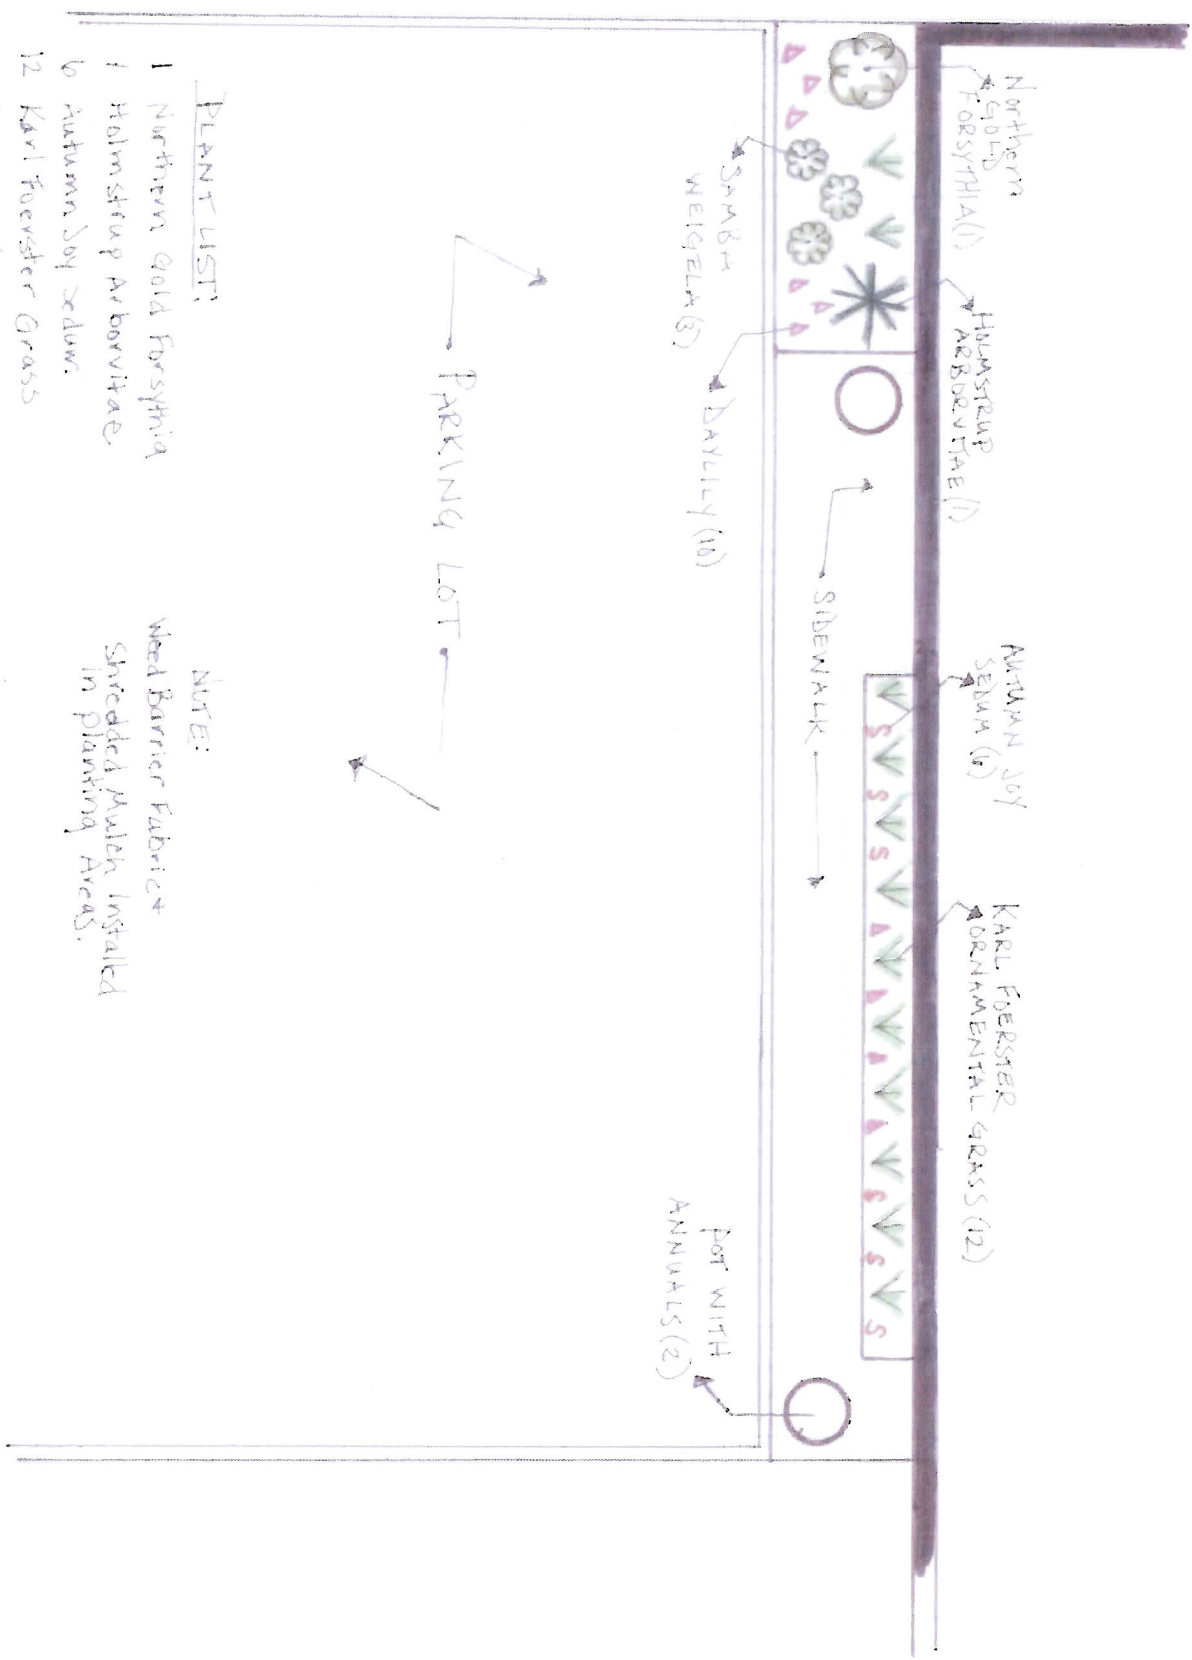

- PLANT LIST:
- 1 Northern Gold Forsythia
 - 1 Autumn Joy Sedum
 - 6 Autumn Joy Sedum
 - 12 Karl Foerster Grass
 - 3 Samba Weigela
 - 10 Daisy Lily

NOTE:
 Weed Barrier Fabric +
 Shredded Mulch Installed
 in Planting Areas.

SCALE: 1/4" = 8'



6315 PENN AVENUE SOUTH
 RICHFIELD, MINNESOTA

07-27-10



Elevation-6315.dgn 7/27/2010 5:10:14 PM

1 FRONT ELEVATION (WEST)

